


GENERAL NOTES


- DOOR SPECIFICATION AND GENERAL NOTES**
- LEFT HANDED DOORS**
When standing in front of the door and opening the door towards yourself, with the handle on the right and the hinged side on the left.
 - RIGHT HANDED DOORS**
When standing in front of the door and opening the door towards yourself, with the handle on the left and the hinged side on the right.
- DOOR FRAMES**
- STEEL**
All door frames are to be constructed of 1,2mm thick mild steel plate, correctly bent onto a double rebate profile. Corners are to be welded and cleaned off flush.
All frames are to be dipped galvanized to SABS regulations suitable for the area in context.
- ALUMINIUM**
All aluminium is anodized, all anodizing to be executed according to the SABS. With a confirmation certificate supplied with each delivery.
The joints in frames and leaves shall be made by mechanical means for accuracy and to be sealed to prevent water penetration. Sliding members to be ensured of no metal to metal contact. Where openings of doors exceed 3500mm, the frame is to be fixed to the beam above, the supplier shall provide the necessary requirements for this procedure.
The aluminium door manufacturer is to ensure that all glazing has complied to the SABS regulations.
PAINTING AND COATINGS
All finish procedures are to comply with manufacturers specification of preparation.

DOOR TYPE 08:

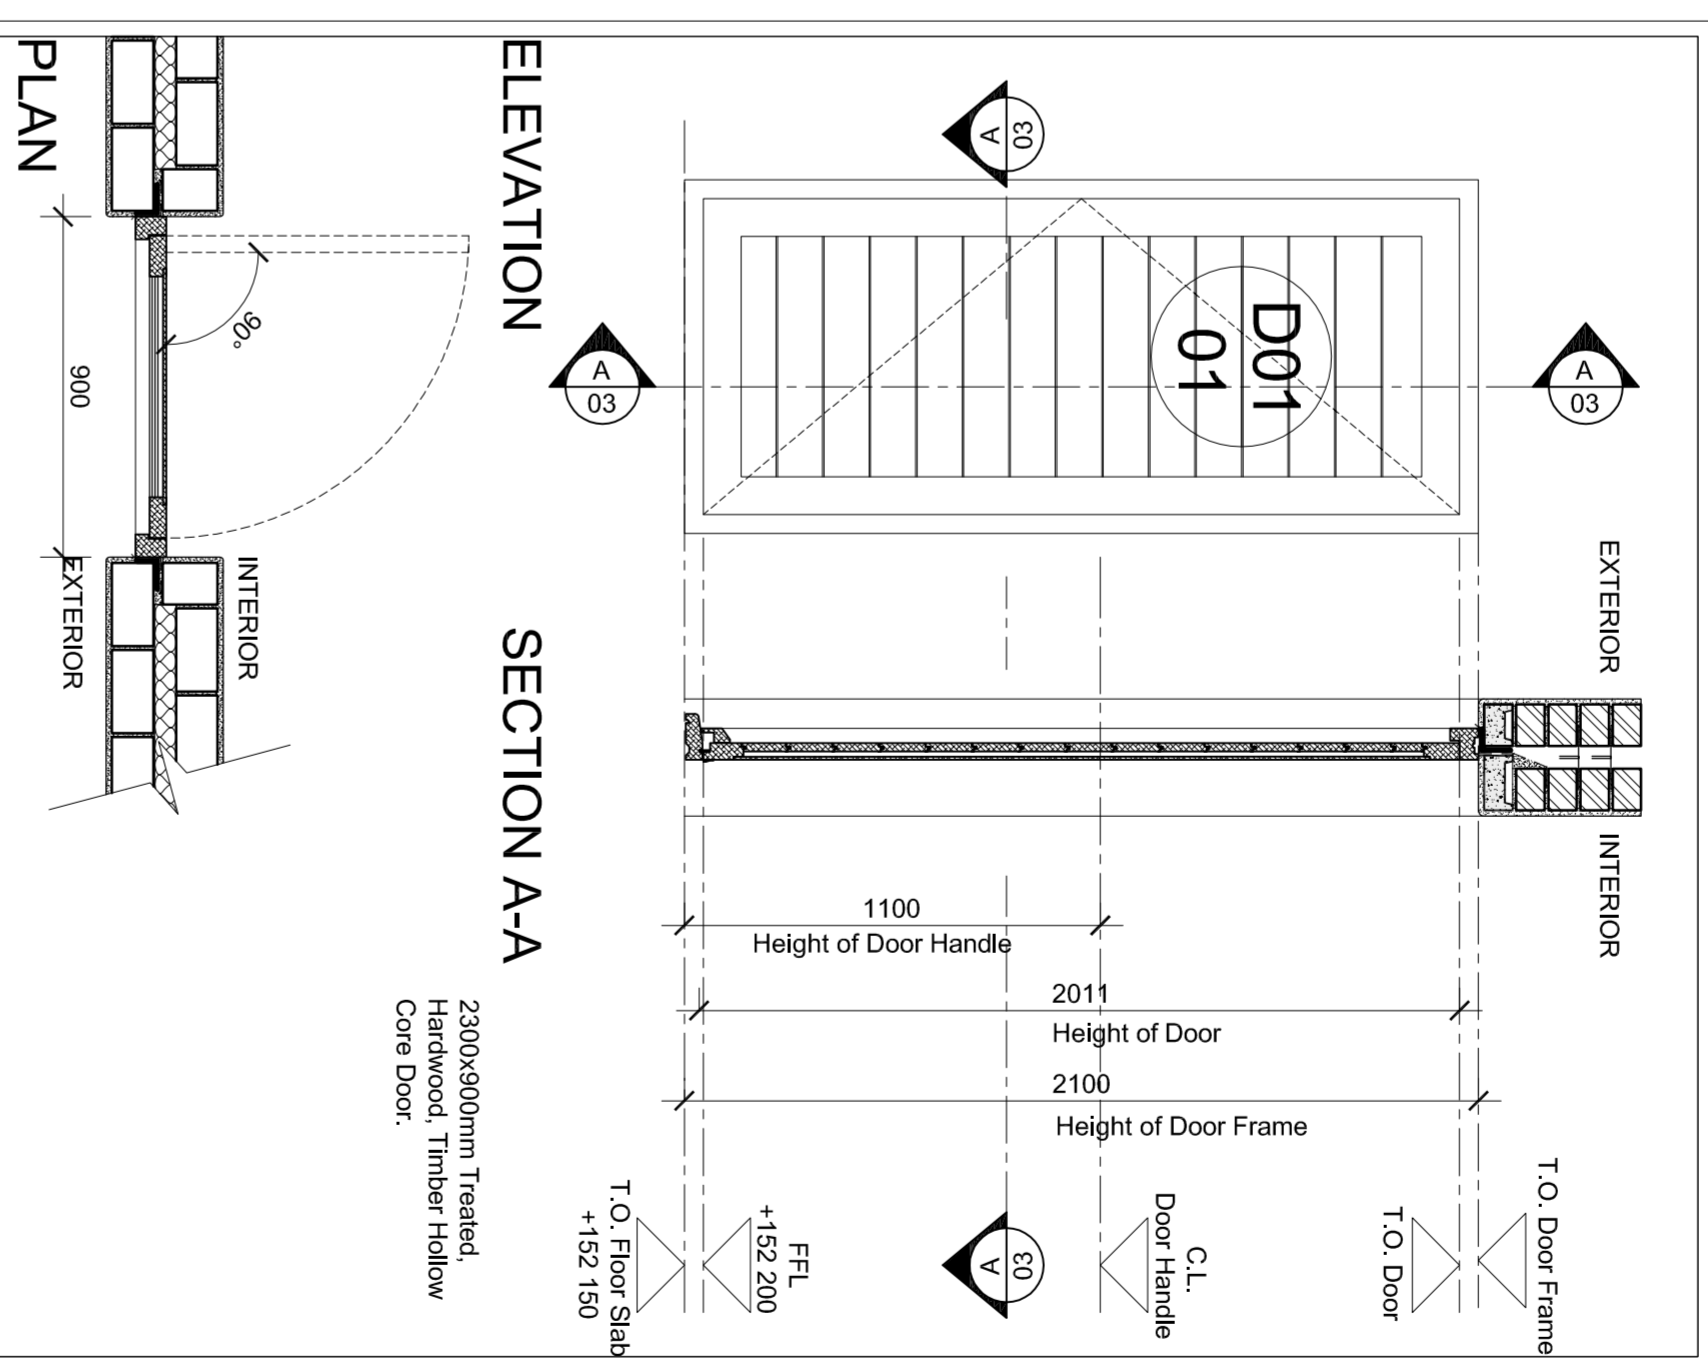

DOOR POSITION & LOCATION:	D21; D22; D23- Kitchen
QUANTITY:	03
DOOR DESCRIPTION:	Custom Made- Timber Single Leaf Left- Hand Door
DOOR FINISH:	2x Coats of Light Grey Wood Paint- Plascon
FRAME DESCRIPTION:	Treated SA Pine Timber Frame
FRAME FINISH:	2x Coats of Clear Varnish
GLAZING:	N/A
IRONMONGERY:	Hinges According to Manufacturers Specification.

DOOR TYPE 03:

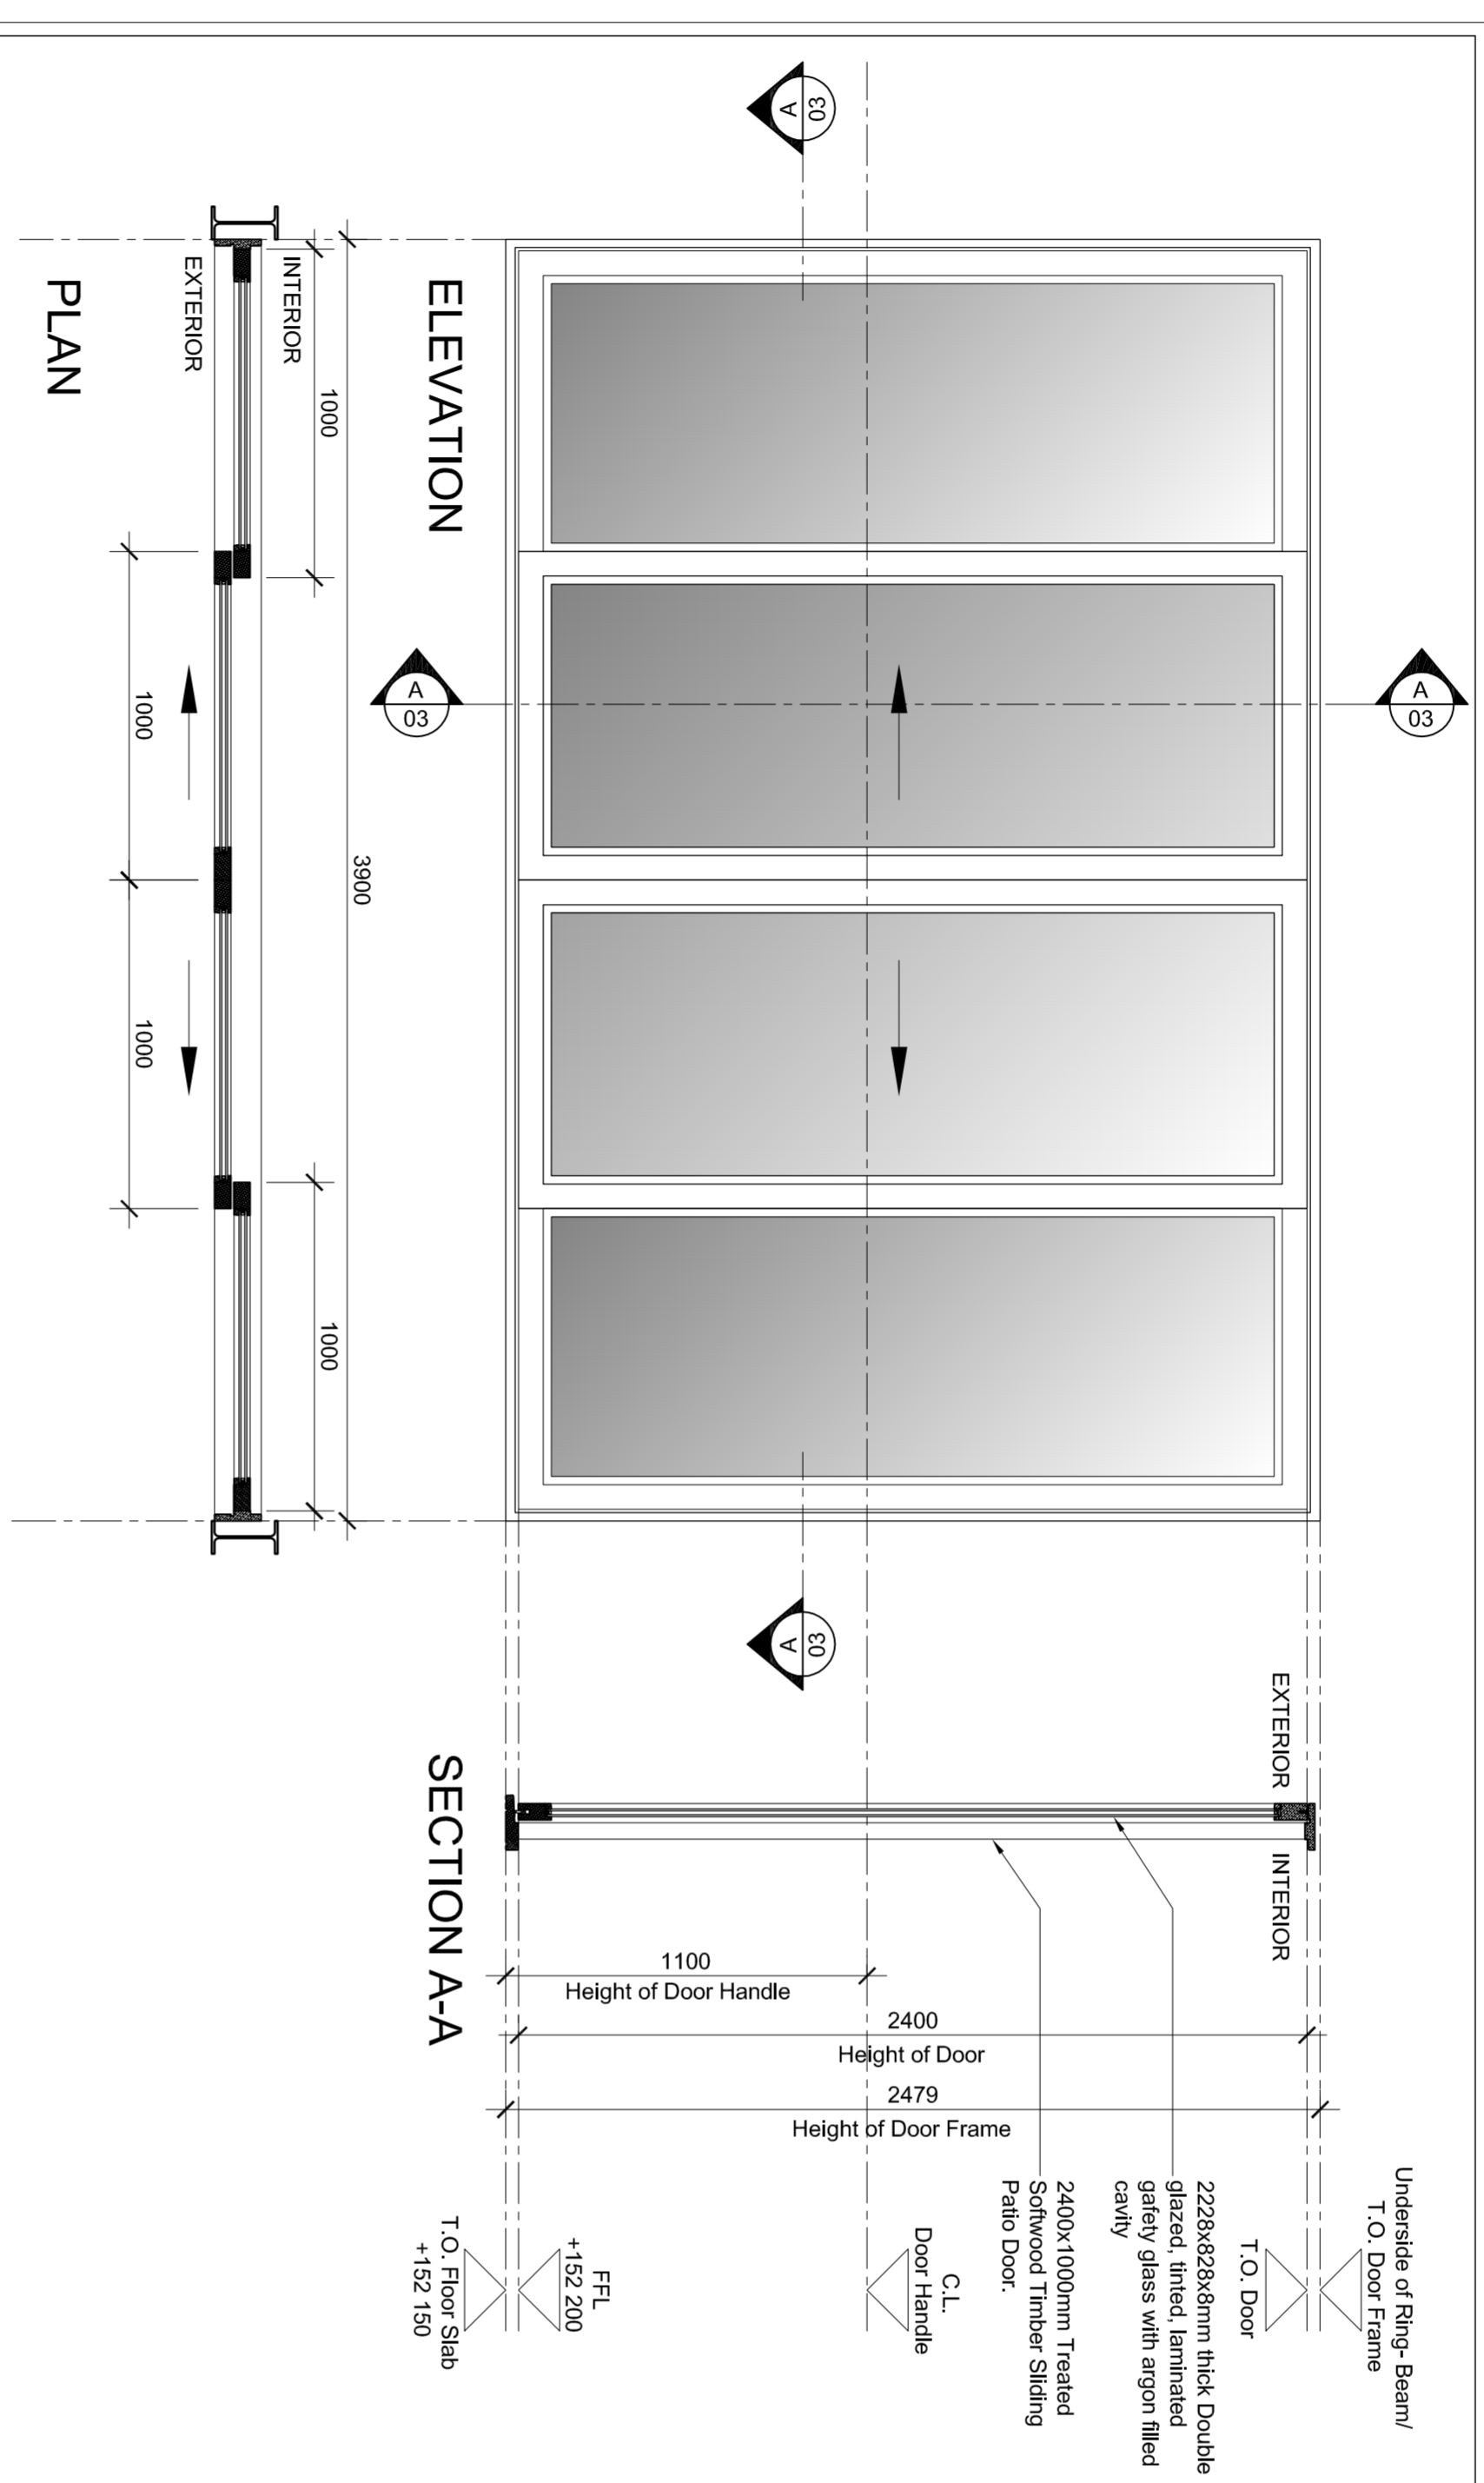

DOOR POSITION & LOCATION:	D03; D04; D06; D06; D07; D08; D09; D10; D11; D12; D13; D14- INDOOR DINING AREA
QUANTITY:	12
DOOR DESCRIPTION:	Timber Bottom Sliding Door with double glazed window panes
DOOR FINISH:	2x Coats of Light Grey Wood Paint- Plascon
FRAME DESCRIPTION:	Treated SA Pine Timber Frame
FRAME FINISH:	2x Coats of Clear Varnish
GLAZING:	952mm thick Tinted 'Armourlan' Toughened Etemalised Safety Glass by SMARTGLASS
IRONMONGERY:	Hinges According to Manufacturers Specification.

DOOR SCHEDULE

SCALE 1:20

DOOR POSITION & LOCATION:	
QUANTITY:	
DOOR DESCRIPTION:	
DOOR FINISH:	
FRAME DESCRIPTION:	
FRAME FINISH:	
GLAZING:	
IRONMONGERY:	

NEW WINE TASTING & DELI RESTAURANT
Altygedacht Wine Farm; Durbanville
ERF 276- 11

WORKING DRAWINGS

DOOR SCHEDULE

DATE:	1 NOVEMBER 2010	SCALE & FORMAT:	1:20 @ A1
DRAWN BY:	Gabriella Martin	DRAWING NO.:	10-A10-13
PROJECT NO.:	A10-1110		

DRAWING PATH: C:\Users\Gaby\Desktop\Gatz layout template 2-layout1.dwf