



SCHEMATIC SOIL DRAINAGE SECTION
SCALE 1:50

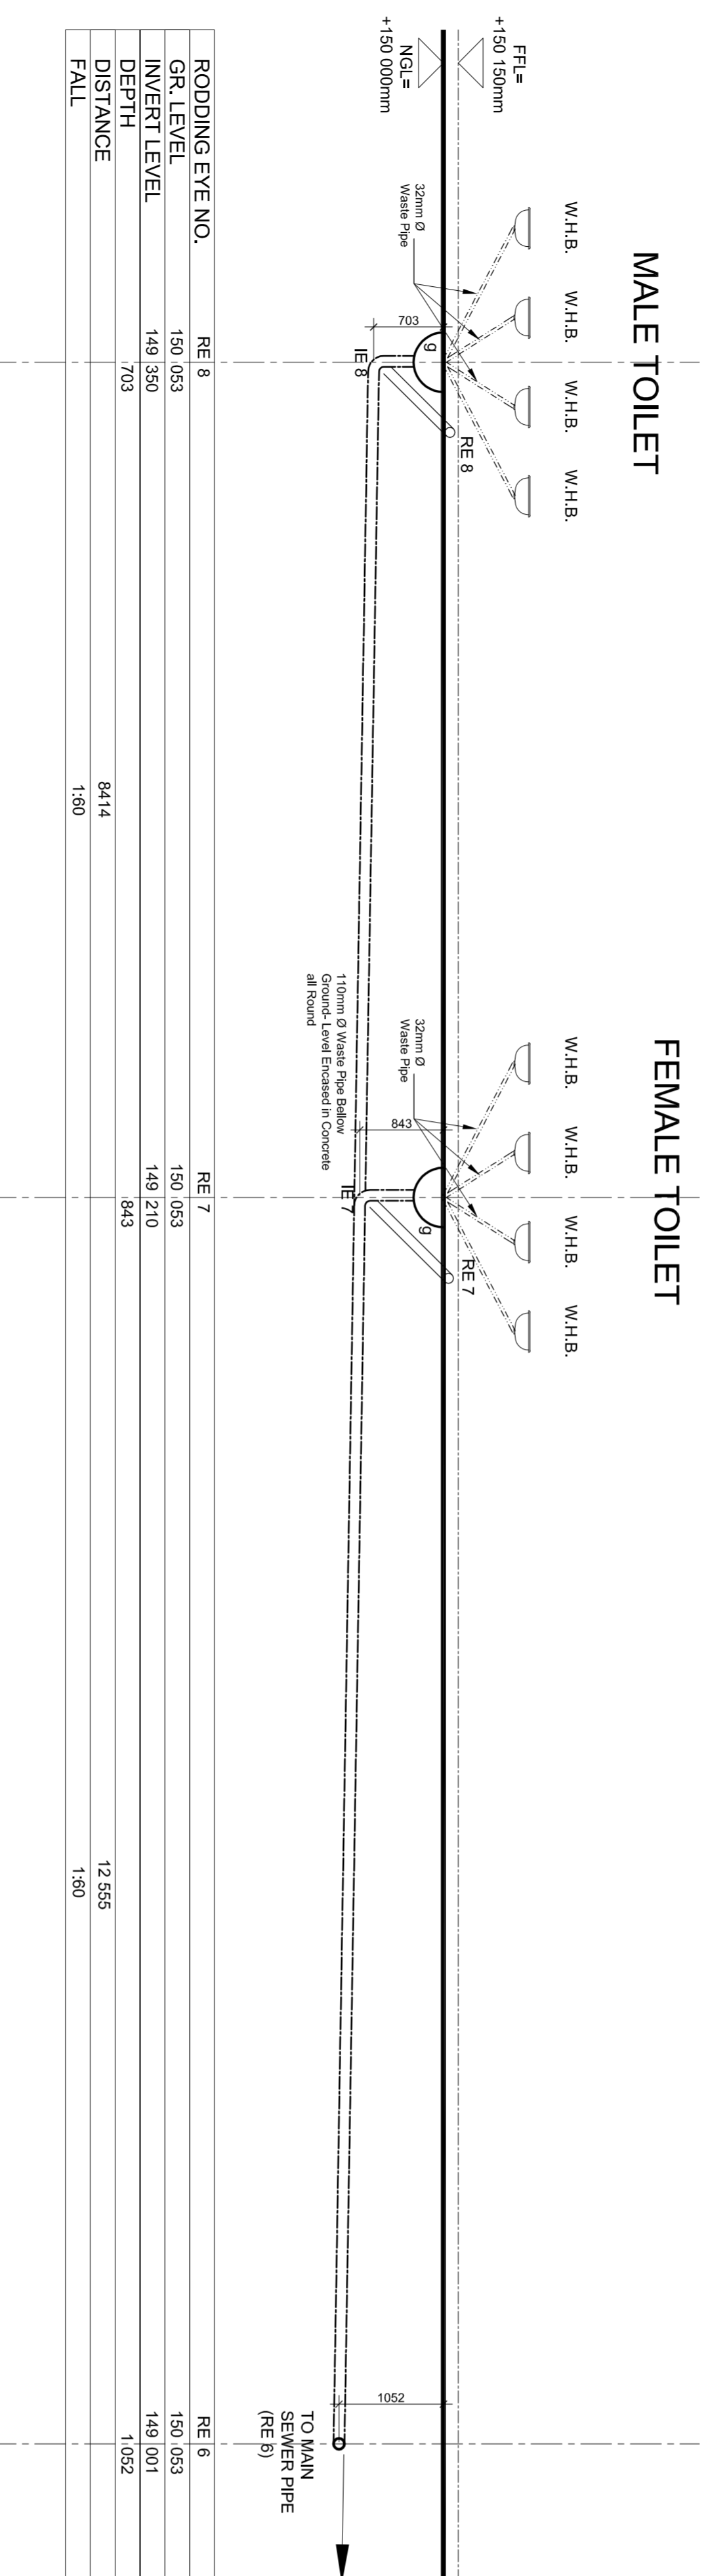

SCHEMATIC WASTE DRAINAGE SECTION
SCALE 1:50

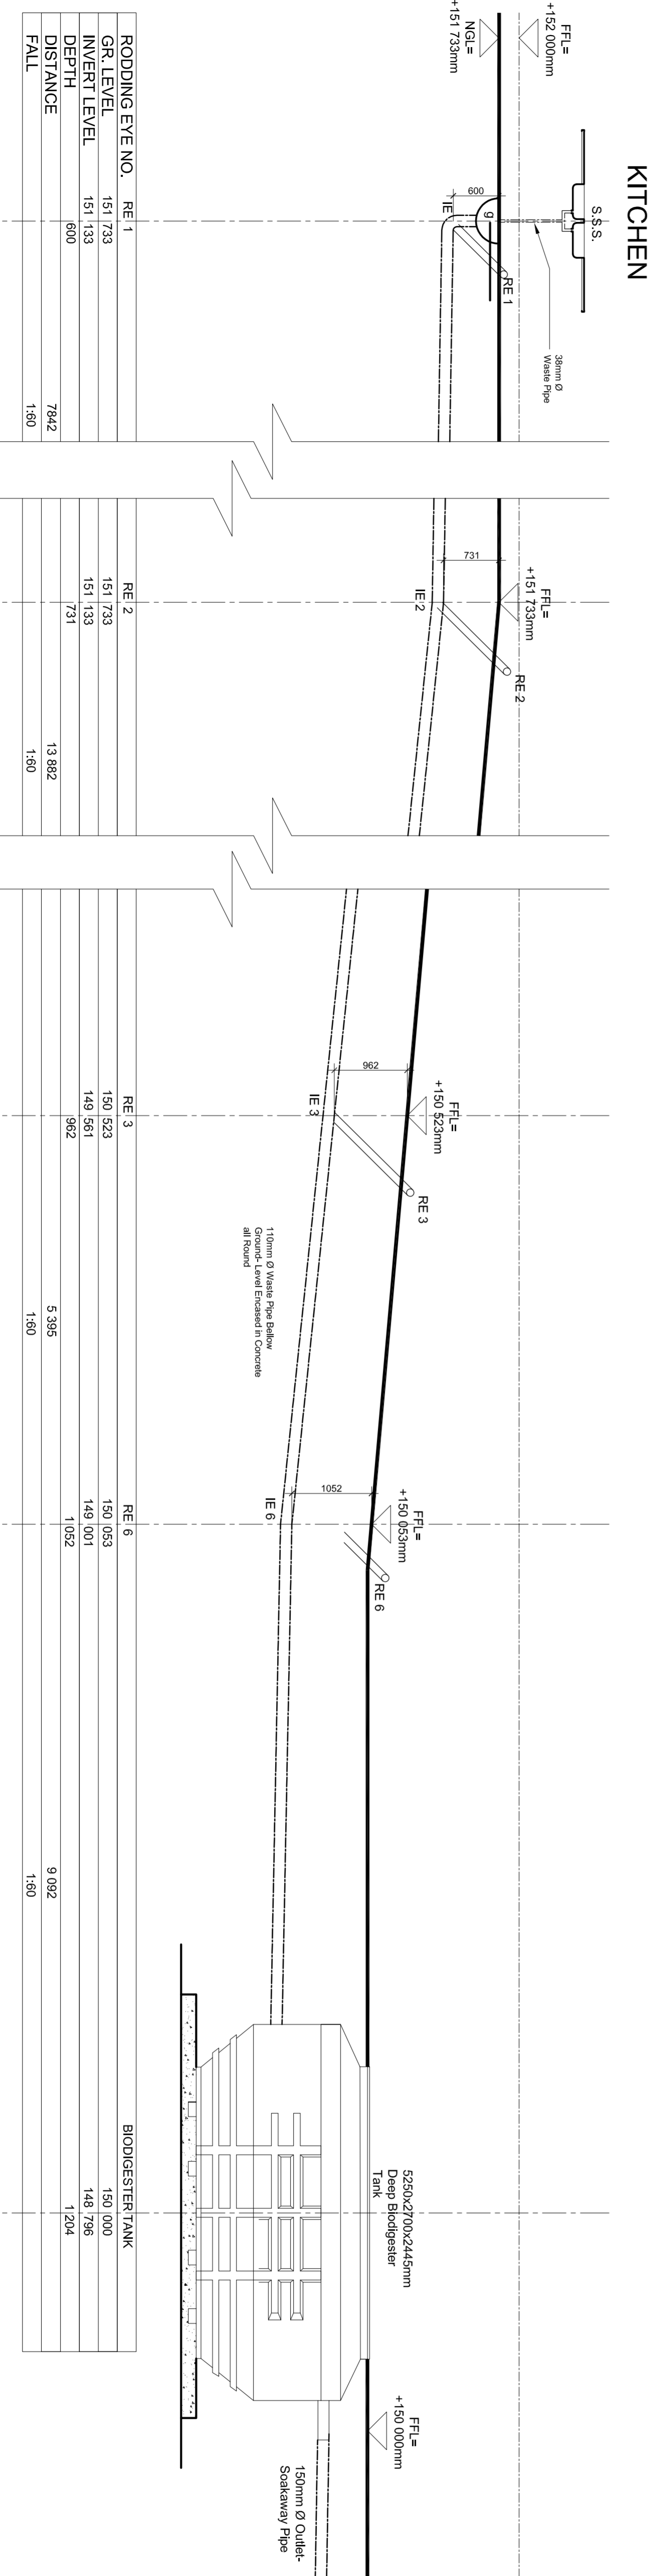

MAIN SCHEMATIC DRAINAGE SECTION
SCALE 1:50

KEY PLAN

GENERAL NOTES

The Drawings must be Read in Conjunction with the Bills of Materials for a Full Description of the Extent of the Work to be Done. The Contractor Must Report any Discrepancy Between the Existing Building, The Specified Bills of Materials and the Drawings, to the Architect or Project Leader, Before the Work Commences. The Contractor Must Report to the Architect or Project Leader Before Proceeding on Such Works.

It is Acceptable that the Contractor is an Expert in the Building Profession and that the Quality of the Workmanship will be of the Highest Standard as Practised by the Contractor. The Contractor Must Ensure the Safety, on Site, of the Workmen and other Visitors, and Comply with the Safety Requirements of the Department of Industries.

It is Acceptable that the Contractor Familiarise Himself with the Conditions on site Before Having Quoted for the Work. The Contractor Must Familiarise Himself with the Scope of the Work and Verify all Dimensions on Site Before the Work Commences.

The Drawings Not to be Scaled.

Figured Dimensions to be Used at all Times.

Professional Land Surveyor to locate and Fix all Boundary Beacons. Contractor is Responsible for the Correct Setting Out of the Building, all External and Internal Walls with Particular Reference to Building Lines, Boundaries, etc.

Contractor to Verify all Levels, Heights and Dimensions on Site and to Check the Same Against Drawings Before Commencing any Work.

All Contractors to Check the Details Shown on this Drawing Before Commencing Work with Standards of Good Building Practice with Particular Reference to Special Details to be According S.A.B.S. Specifications.

Any Queries Awaiting from all the Above Must be Reported to the Architect or Clarification Before any Work is Put on Hand.

Quality of all Materials and Workmanship to Comply with the Relevant S.A.B.S. and B.S.S. Specifications.

REV.	DESCRIPTION:	DATE:	BY:

<p>Cape Peninsula University of Technology 19 Jan Smuts Street P.O. Box 652 CAPE TOWN 8000 Tel: (021) 40 2200 Fax: (021) 40 2530</p>	<p>NAME OF CLIENT: Studo Work III SIGNATURE OF CLIENT:</p>
---	--

<p>PROJECT STUDENT: Student No: 208072982 SIGNATURE OF STUDENT:</p>	<p>NAME OF CLIENT: Studo Work III SIGNATURE OF CLIENT:</p>
---	--

PROJECT NAME & ADDRESS:
NEW WINE TASTING & DELI RESTAURANT
Altydgedacht Wine Farm, Durbanville
ERF 276- 11

DRAWING DESCRIPTION:
WORKING DRAWINGS
DRAINAGE SECTIONS

SHEET TITLE:
DRAINAGE SECTIONS

DATE: 1 NOVEMBER 2010
DRAWING BY: Gabriella Marfin

SCALE & FORMAT: 1:50 @ A1
DRAWING NO: 10-A10-05

PROJECT NO: A10-11/10
DRAWING PATH: C:\Users\Gaby\Desktop\Gabtz layout template 2-LAYOUT1.dwg