


SECTION A-A SCALE 1:50

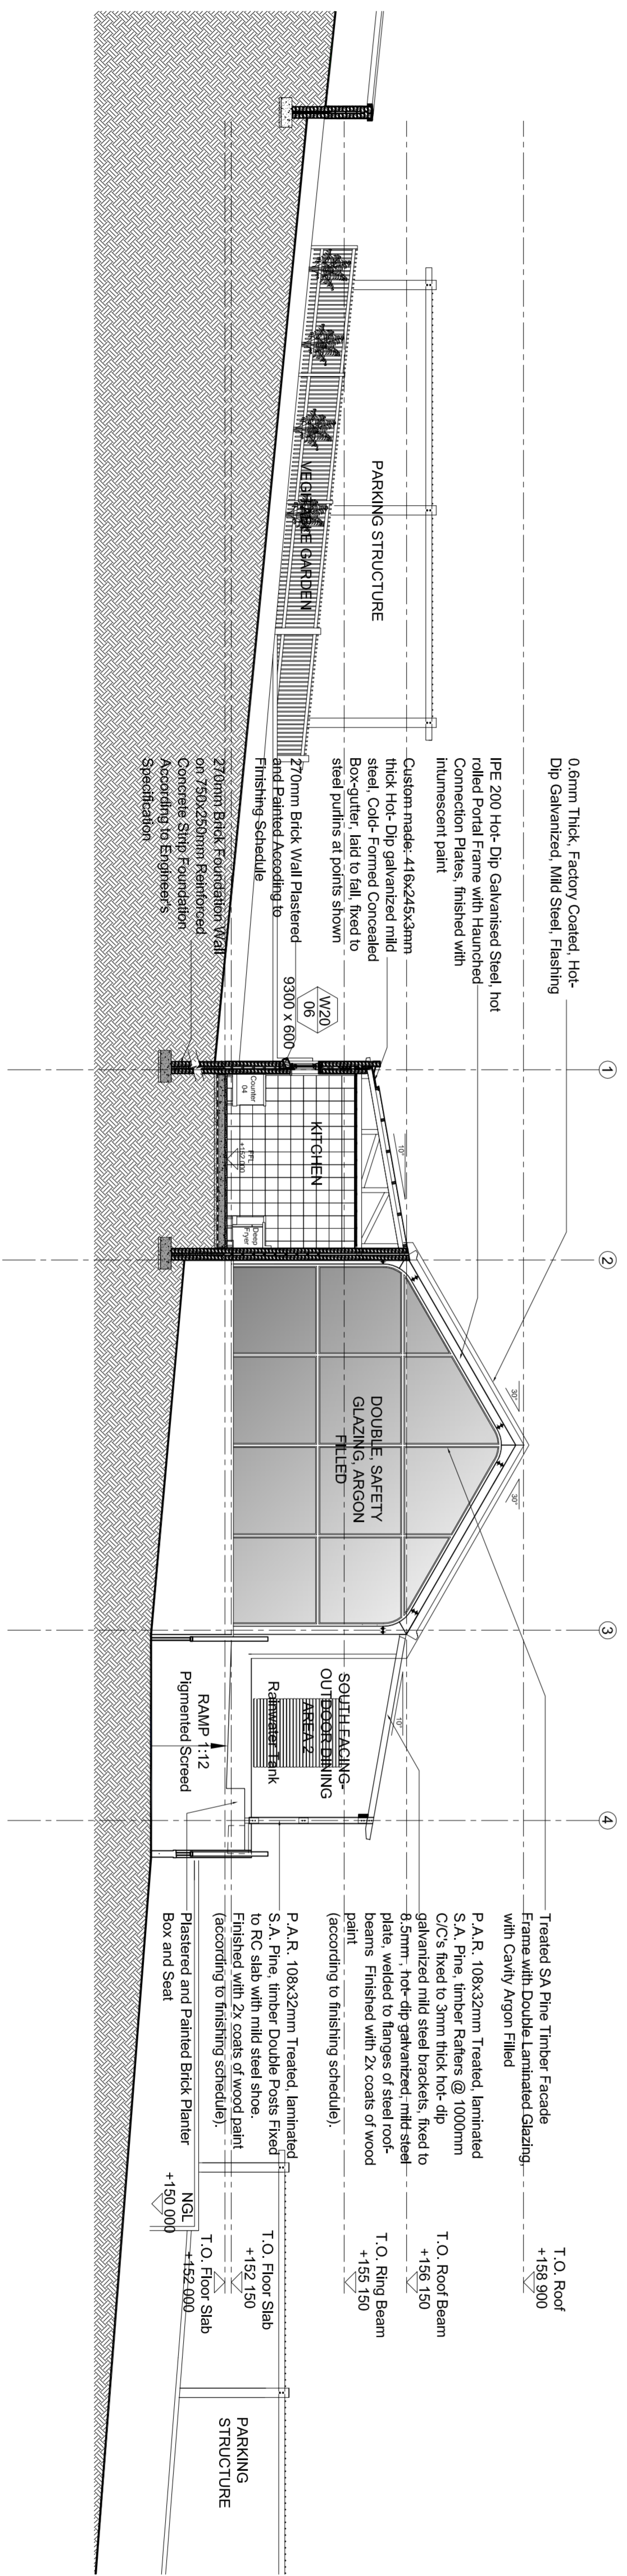

SECTION B-B SCALE 1:100

REV.	DESCRIPTION:	DATE:	BY:

Cape Peninsula University of Technology
 19 Jan Smuts Street
 P.O. Box 652
 CAPE TOWN 8000
 Tel: 021 440 2200
 Fax: 021 440 2500

PROJECT STUDENT: Student No: 208072982
 NAME OF CLIENT: Studio Work III
 SIGNATURE OF STUDENT: _____
 SIGNATURE OF CLIENT: _____

PROJECT NAME & ADDRESS:
NEW WINE TASTING & DELI RESTAURANT
 Altygedecht Wine Farm, Durbanville
 ERF 276- 11

DRAWING DESCRIPTION:
WORKING DRAWINGS

SHEET TITLE:
SECTIONS A-A: B-B

DATE: 1 NOVEMBER 2010
 SCALE & FORMAT: 1:50: 1:100 @ A1

DRAWING BY: Gabriella Marini
 DRAWING NO: 10-A-10-04

PROJECT NO: A10-1110

DRAWING PATH: C:\Users\Gaby\Desktop\Gabyz layout template 2-LAYOUT1.dwg